


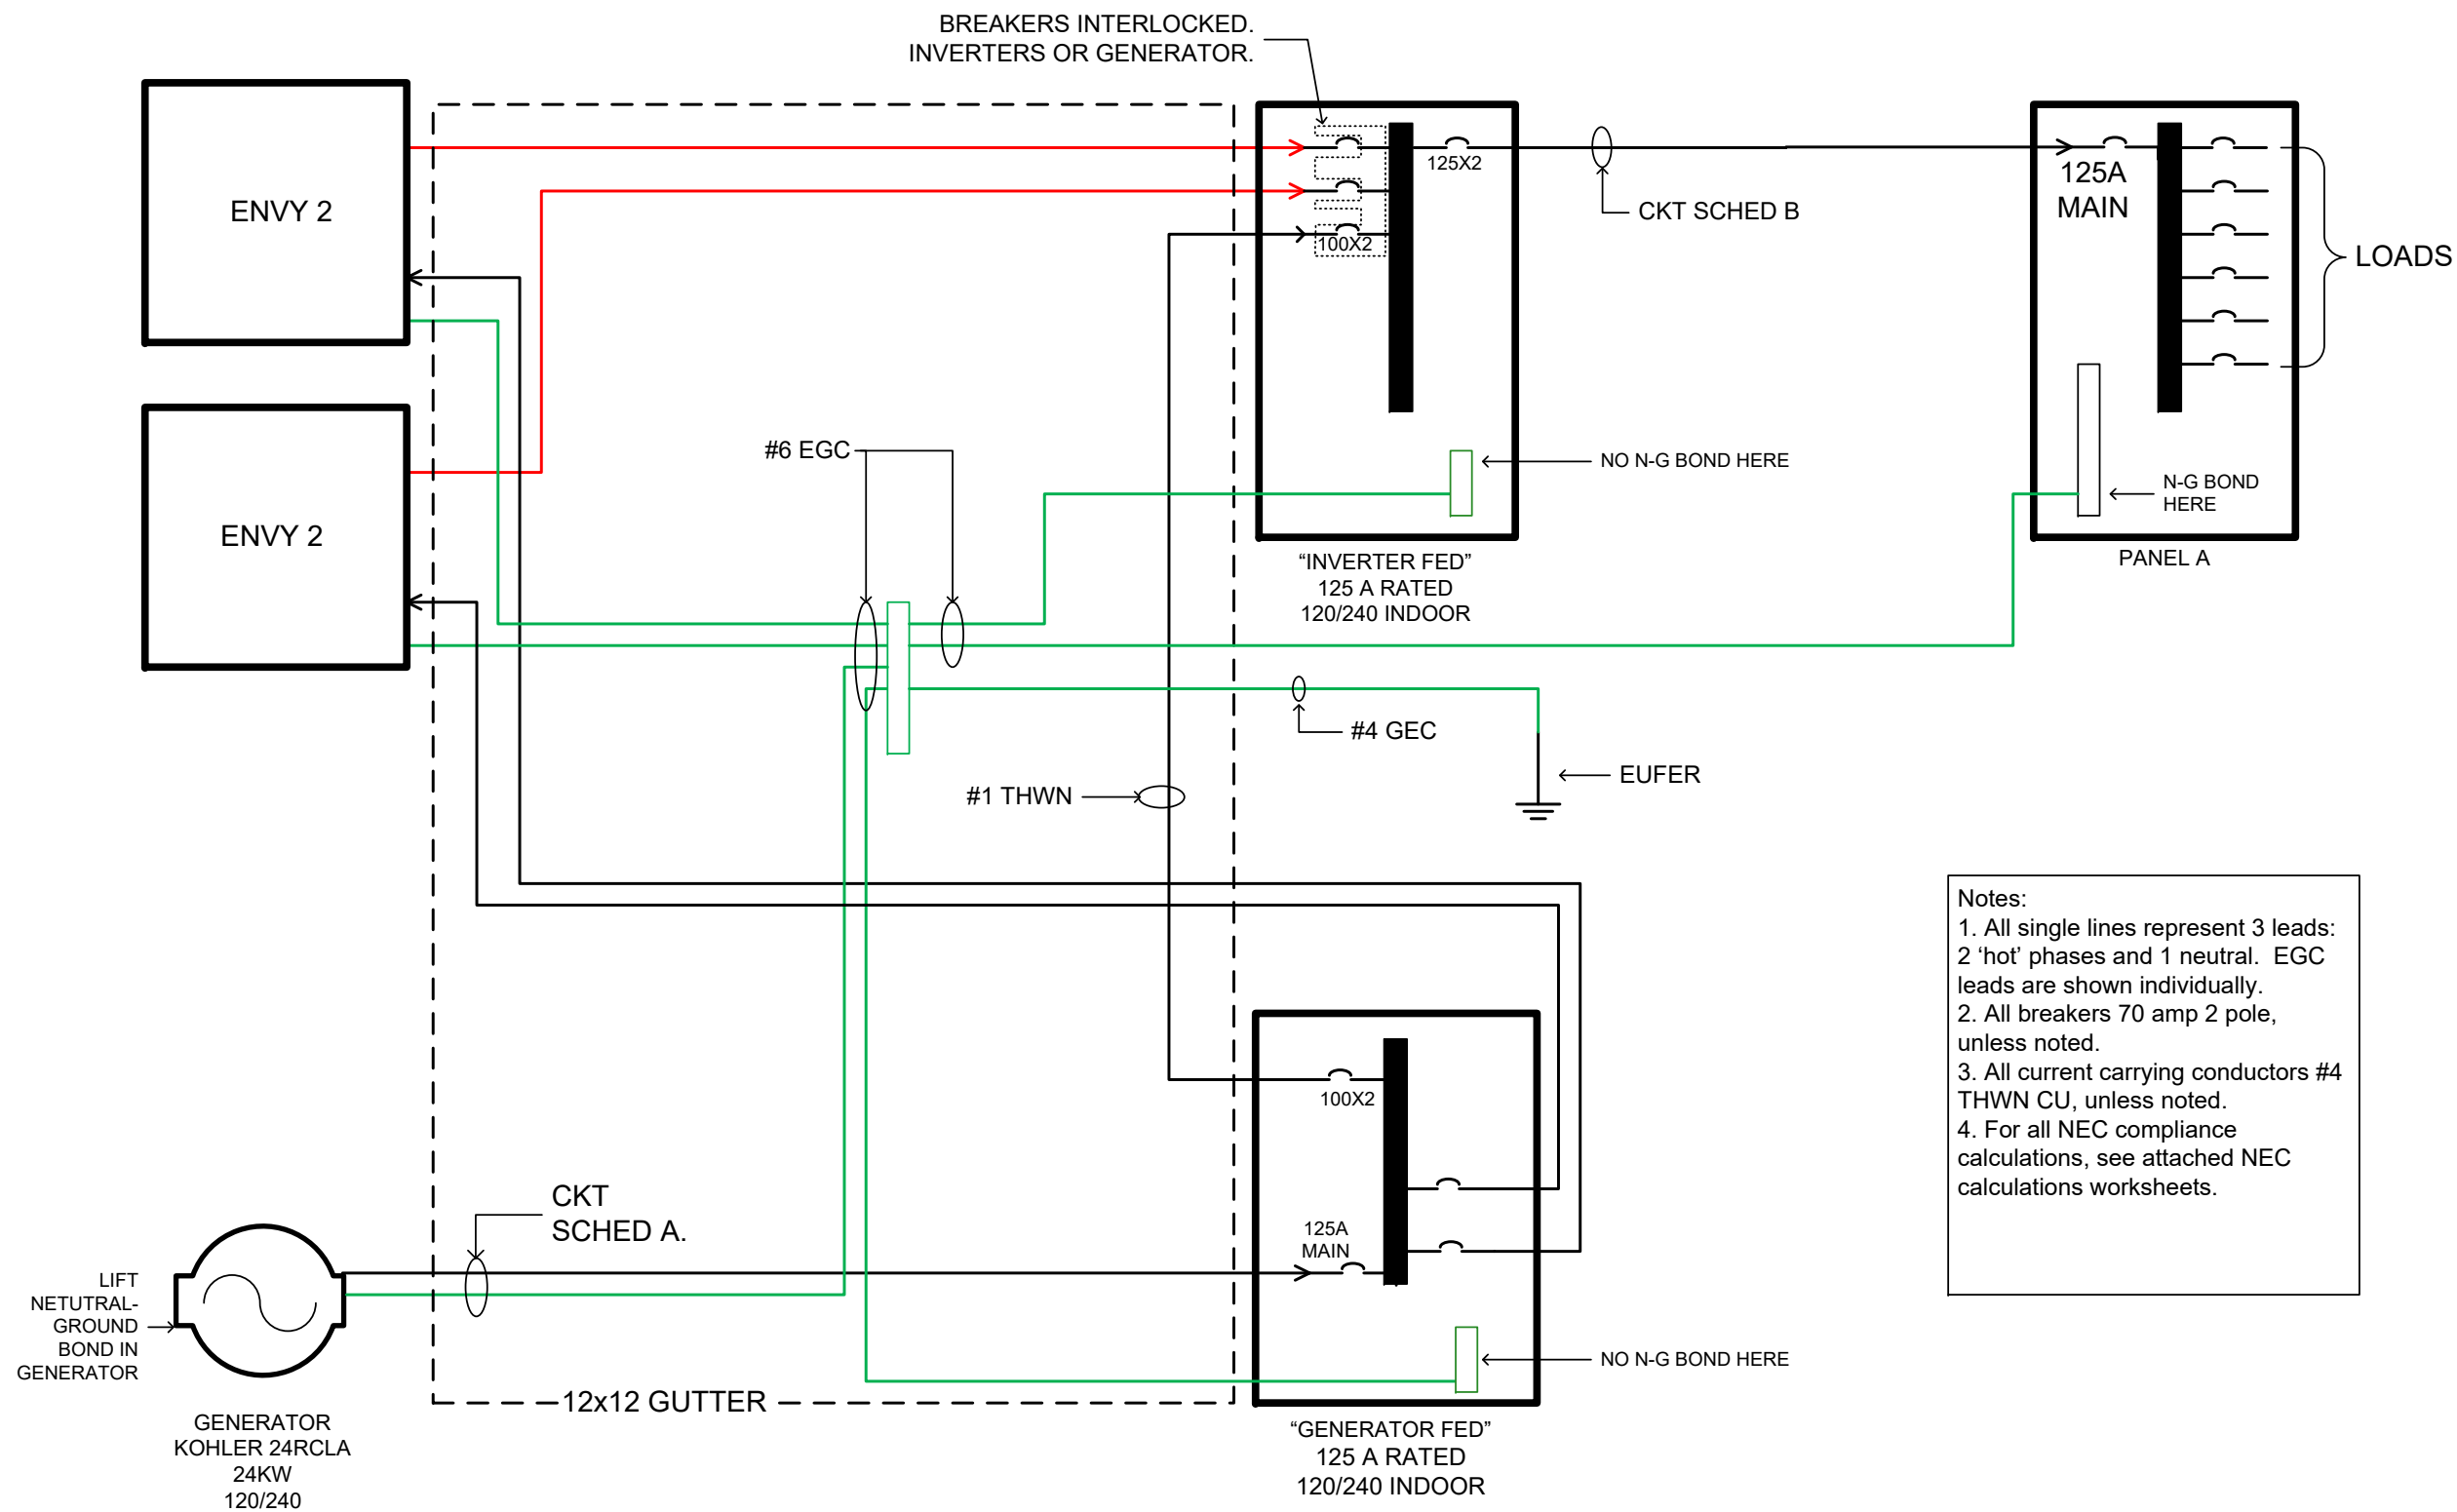

CIRCUIT SCHEDULE				CONDUIT FILL	
CIRCUIT	CURRENT CARRYING	EGC	CONDUIT	CONDUCTOR X-SECTION	ALLOWED X-SECTION
A	3 #1 THHN	1 #8 BARE	1-1/4" EMT	0.505	0.598
B	3 #1 THHN	1 #8 BARE	2" Flex	0.505	1.308

TITLE

MAR

Subject

AC 1-LINE

Design/Build Firm:

Miller Solar

17395 Oak Rd.

Atascadero, CA 93422

805/438/5600

millersolar.com

william@millersolar.com

William Miller, Principal

LIC NO 773985

Revisions

#	Date	Note

SCALE

As Noted

DRAWN BY

W MILLER

DATE

11-25-16

PAGE

4 of 5