


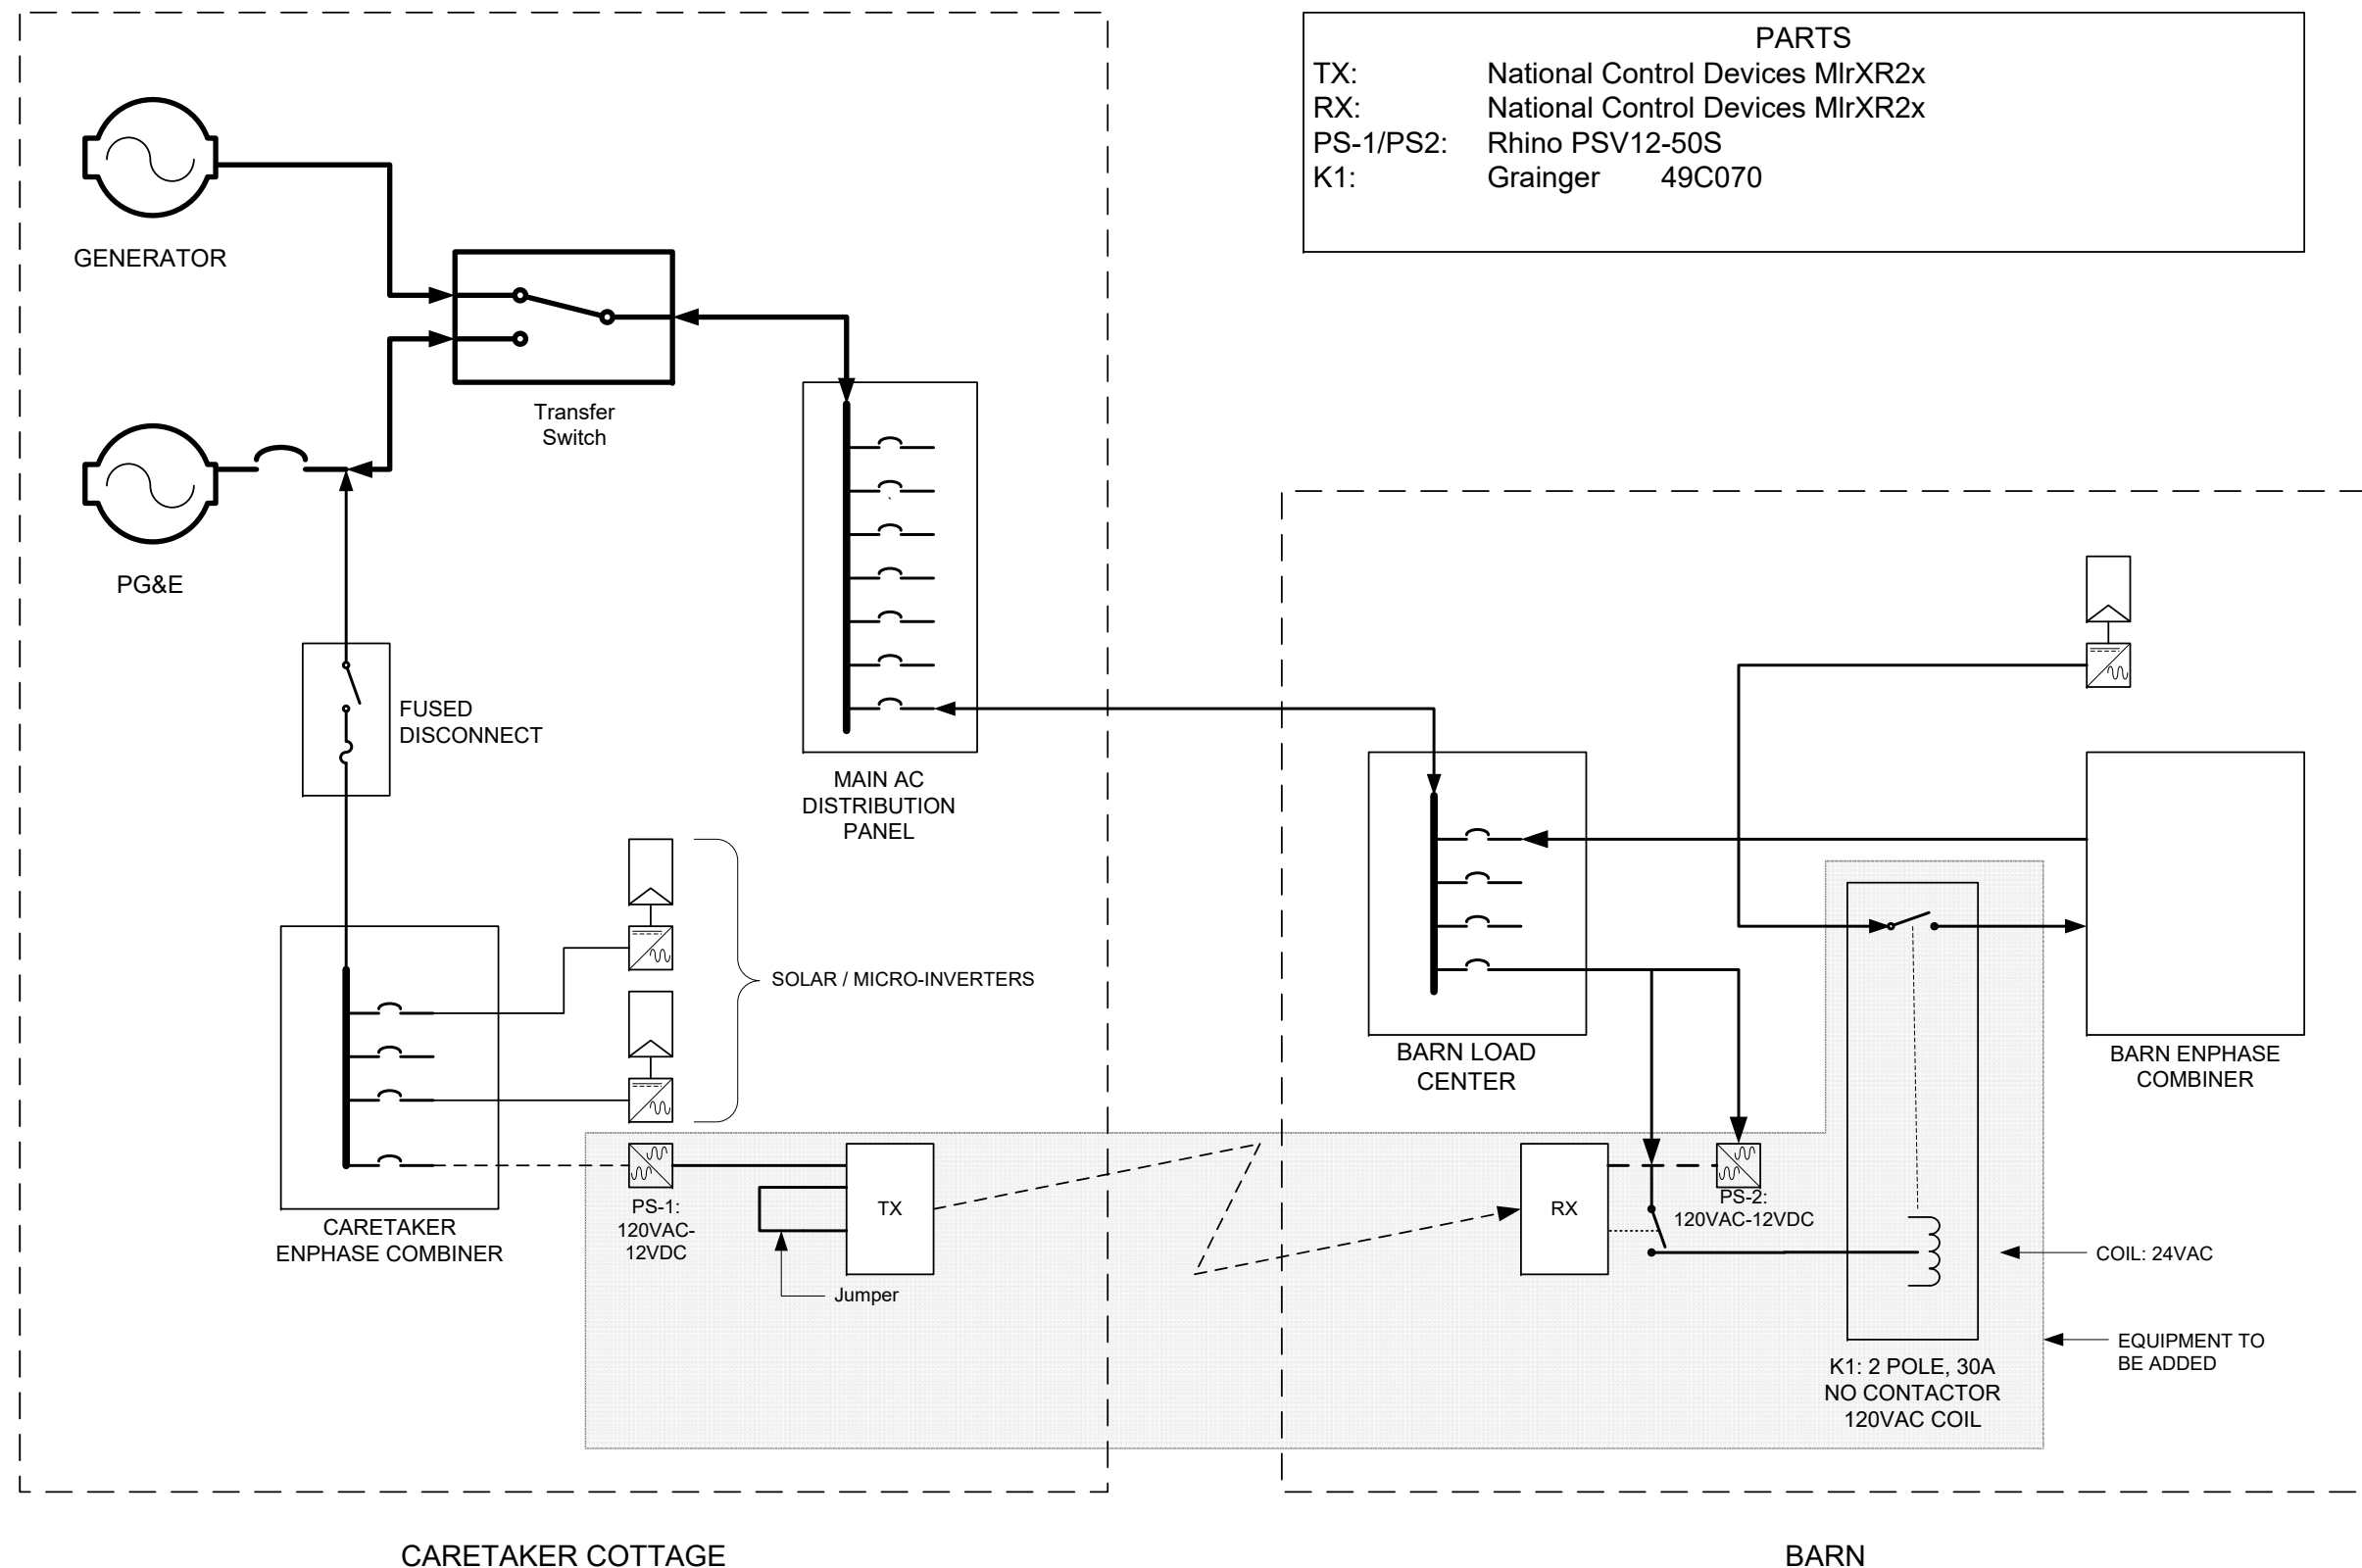

GOLDSTEIN

WIRELESS

TITLE

Subject

Design/Build Firm:

Miller Solar
17395 Oak Rd.
Atascadero, CA 93422
805/438/5600
millersolar.com
william@millersolar.com
William Miller, Principal

Revisions

#	Date	Note

SCALE

As Noted

DRAWN BY

WILLIAM

DATE

6/1/14

PAGE

1 of 2